



Aluminum strip buckle series  
铝条扣系列



S-shaped Strip Ceiling / Clip-in Strip Series

S形条状天花板/条扣系列





Parameter Table of S-shaped Linear Strip Ceiling

Aluminum baffle ceiling Bottom Width	50mm / 80mm / 100mm / 150mm / 200mm customize
Aluminum baffle ceiling Thickness	0.6mm / 0.7mm / 0.8mm / 1.0mm / 1.2mm customize
Aluminum baffle ceiling Length	2m or 6m in general; customized lengths are supported

INSTALLATION DIAGRAM

安装示意图

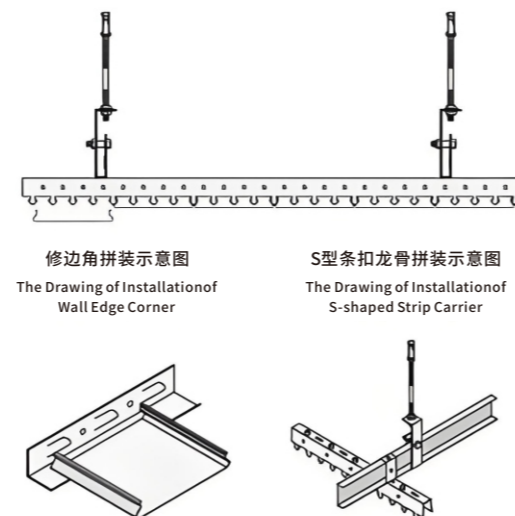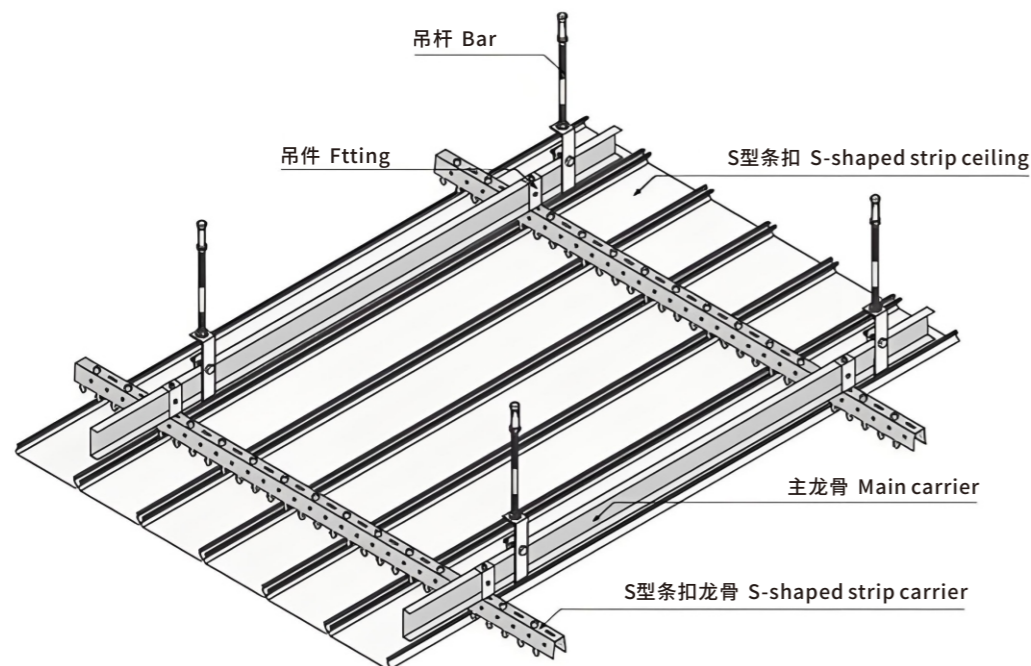


Applications Ceiling Decoration

天花板装饰应用

Commercial Buildings, Airports, High-speed trains/Stations, Subways, Sports venues, Storefront Signs, 4S Stores/Sales Departments Show Rooms, Cafe Zone, Corridor, Schools, Parks, Meeting Rooms, Villas, Office Buildings, Hospitals, Administrative Passages, Showrooms, Bus Termination, Waiting-Room, Living-Room, Supermarket, Buildings, Exhibition Halls, Tunnels, Homes, Opera Houses, Hotels/clubs, Banks, Basements, Parking Lots, Farms, Overpasses/Sidewalks, Toll Stations, Gas Stations, Factories/Workshops, Shopping Malls/Restaurants, Libraries, Computer Rooms, etc


商业建筑、机场、高速列车/车站、地铁、体育场馆、店面招牌、4S商店/销售部门展示厅、咖啡厅区、走廊、学校、公园、会议室、别墅、办公楼、医院、行政通道、展示厅、公交停靠站、候车室、起居室、超市、楼宇、展览厅、隧道、住宅、歌剧院、酒店/俱乐部、银行、地下室、停车场、农场、天桥/人行道、收费站、加油站、工厂/车间、购物中心/餐厅、图书馆、计算机室, 等等

System Accessories / 系统配件


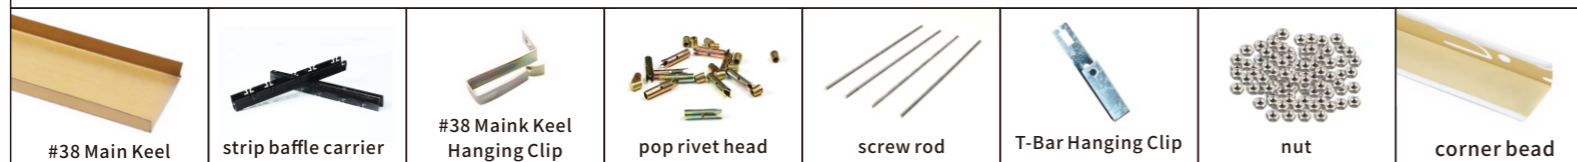


扣板天花板系统的标准安装图


Standard Installation Details for Panelized Ceiling System

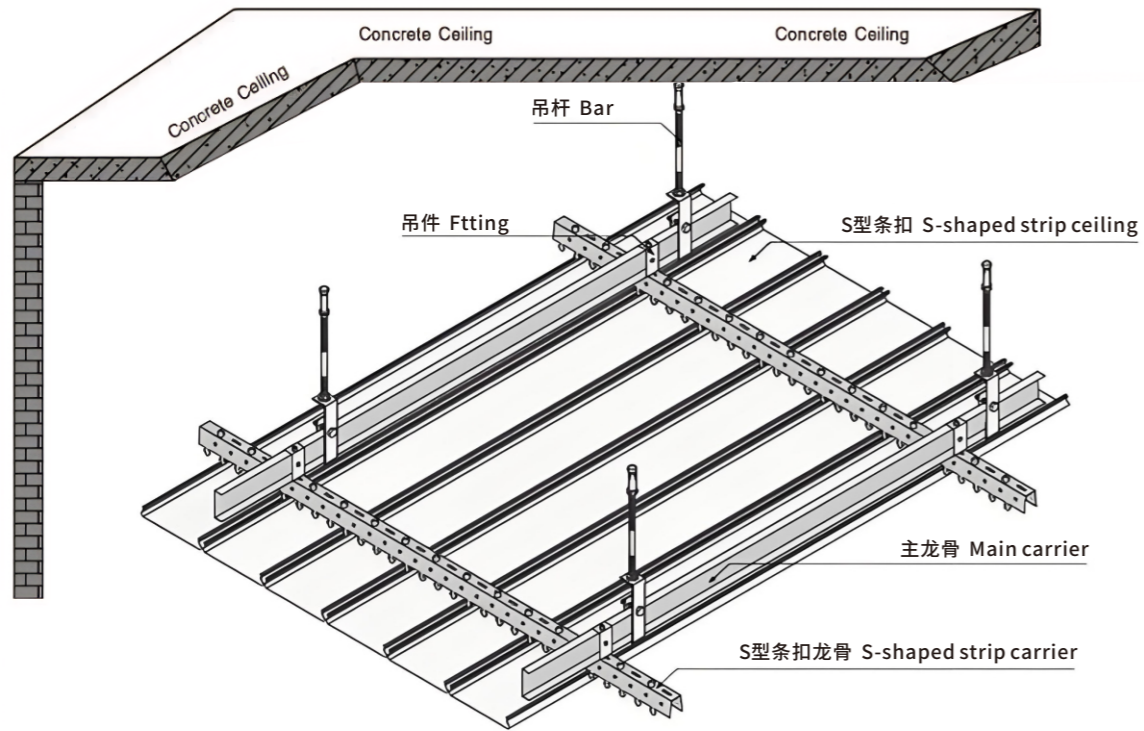

System Accessories  
系统配件

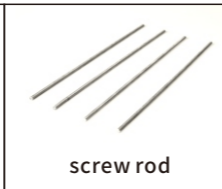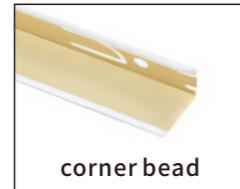


Product Scene Display Image  
产品场景展示图

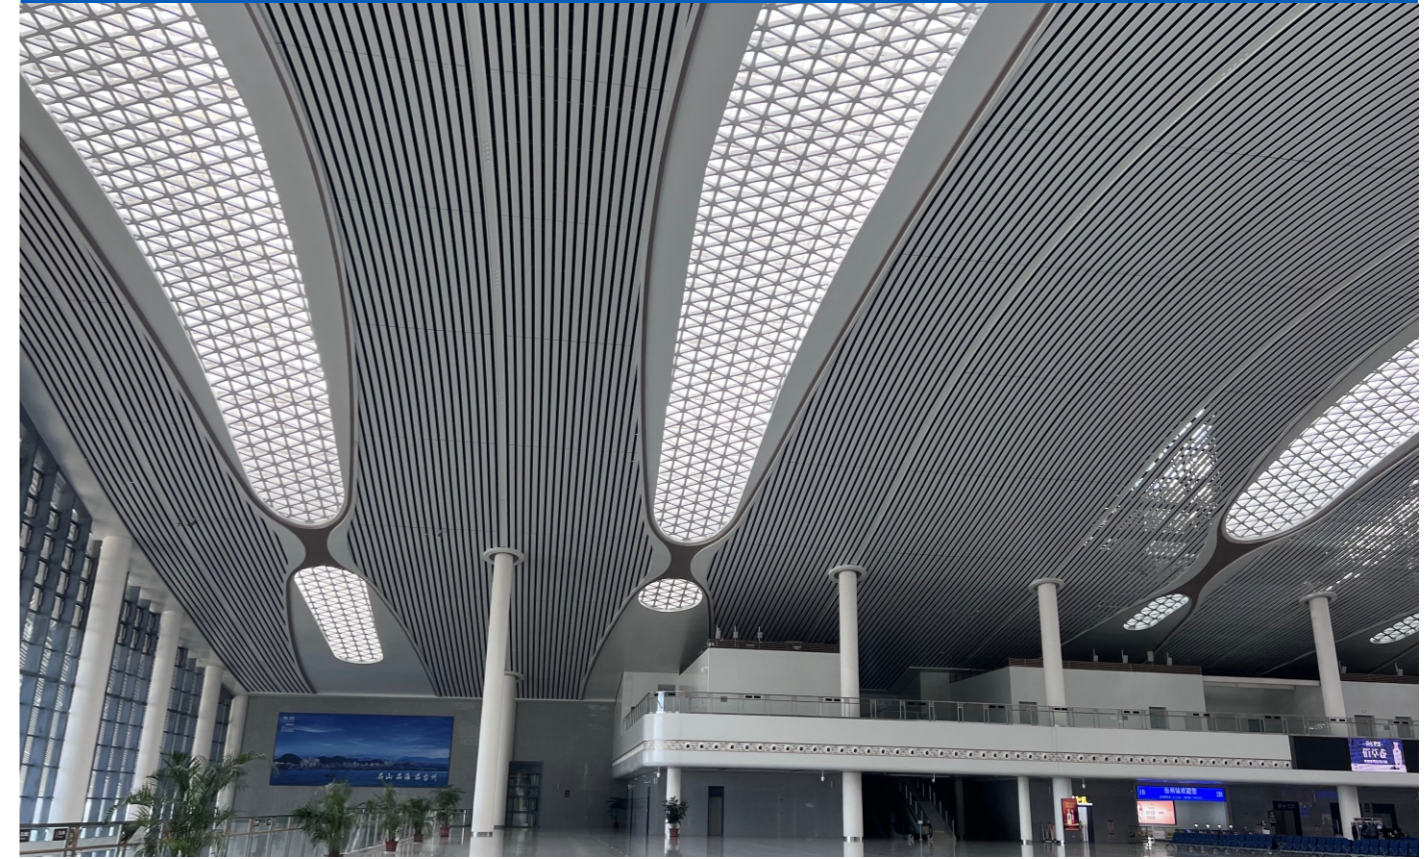


Strip Buckle Material Structure Drawing

条扣材料结构图

Laminating process

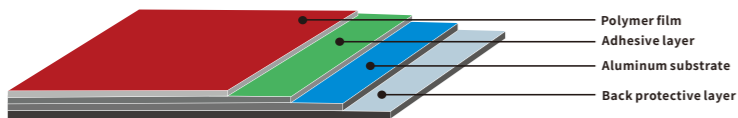

Coating process

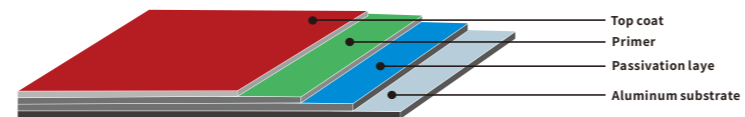

C-shaped Strip Ceiling / Clip-in Strip Series

C形条状天花板/条扣系列




Parameter Table of C-shaped Linear Strip Ceiling

Aluminum baffle ceiling Bottom Width	50mm / 80mm / 100mm / 150mm / 200mm customize
Aluminum baffle ceiling Thickness	0.6mm / 0.7mm / 0.8mm / 1.0mm / 1.2mm customize
Aluminum baffle ceiling Length	2m or 6m in general; customized lengths are supported



INSTALLATION DIAGRAM

安装示意图

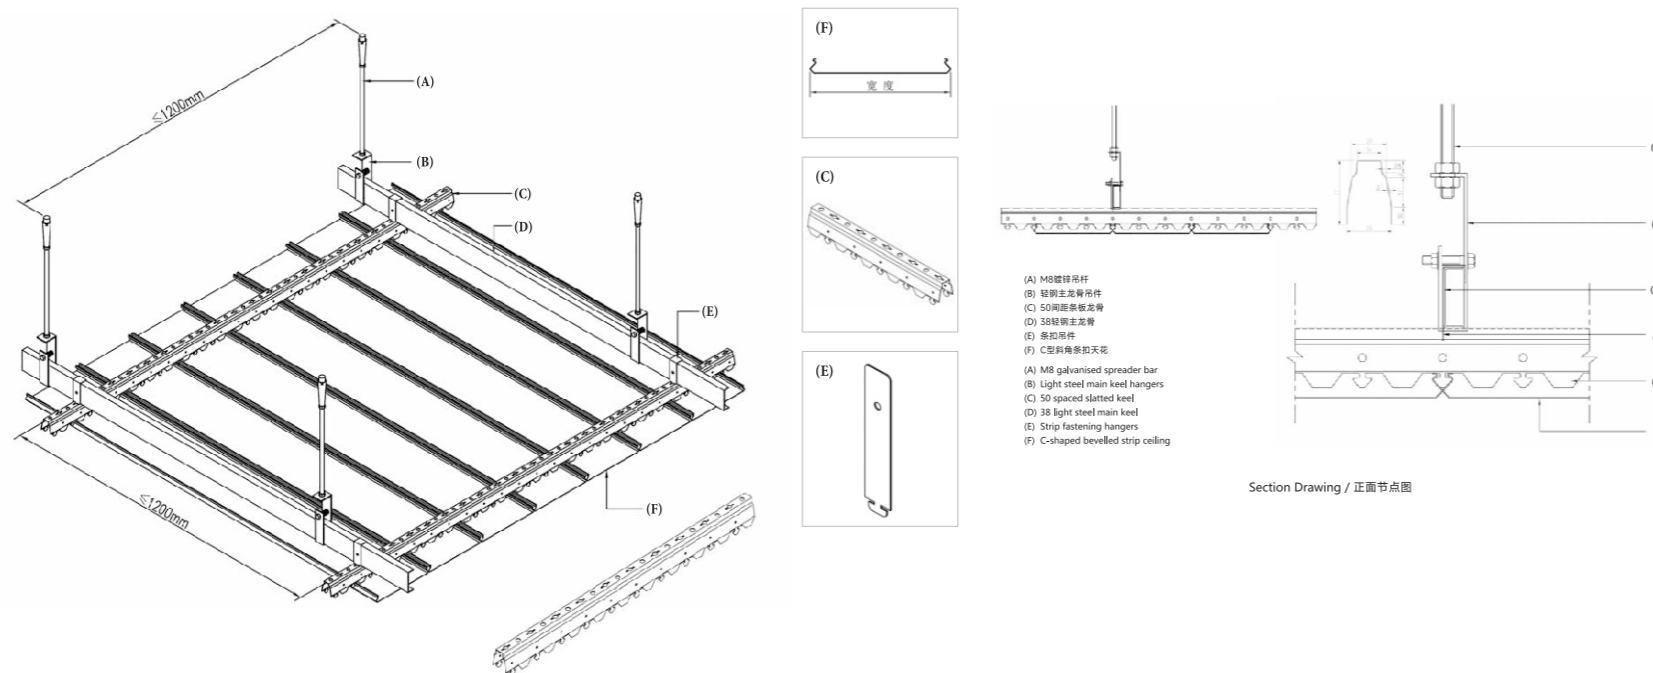


Applications Ceiling Decoration

天花板装饰应用

Commercial Buildings. Airports, High-speed trains/Stations, Subways, Sports venues, Storefront Signs. 4S Stores/Sales Departments Show Rooms, Cafe Zone. Corridor. Schools. Parks. Meeting Rooms, Villas. Office Buildings. Hospitals. Administrative Passages, Showrooms, Bus Termination. Waiting-Room. Living-Room. Supermarket. Buildings, Exhibition Halls, Tunnels. Homes. Opera Houses. Hotels/ clubs Banks Basements. Parking Lots, Farms. Overpasses/Sidewalks. Toll Stations. Gas Stations Factories/ Workshops. Shopping Malls/ Restaurants. Libraries. Computer Rooms, etc

商业建筑、机场、高速列车/车站、地铁、体育场馆、店面招牌、4S商店/销售部门展示厅、咖啡厅区、走廊、学校、公园、会议室、别墅、办公楼、医院、行政通道、展示厅、公交停靠站、候车室、起居室、超市、楼宇、展览厅、隧道、住宅、歌剧院、酒店/俱乐部、银行、地下室、停车场、农场、天桥/人行道、收费站、加油站、工厂/车间、购物中心/餐厅、图书馆、计算机室,等等

System Accessories / 系统配件

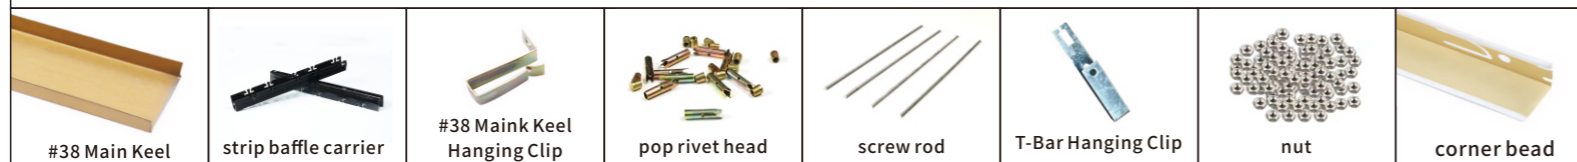

## H-shaped Strip Ceiling / Clip-in Strip Series

H形条状天花板/条扣系列




### Parameter Table of H-shaped Linear Strip Ceiling

Aluminum baffle ceiling Bottom Width	50mm / 80mm / 100mm / 150mm / 200mm customize
Aluminum baffle ceiling Thickness	0.6mm / 0.7mm / 0.8mm / 1.0mm / 1.2mm customize
Aluminum baffle ceiling Length	2m or 6m in general; customized lengths are supported

## INSTALLATION DIAGRAM

安装示意图

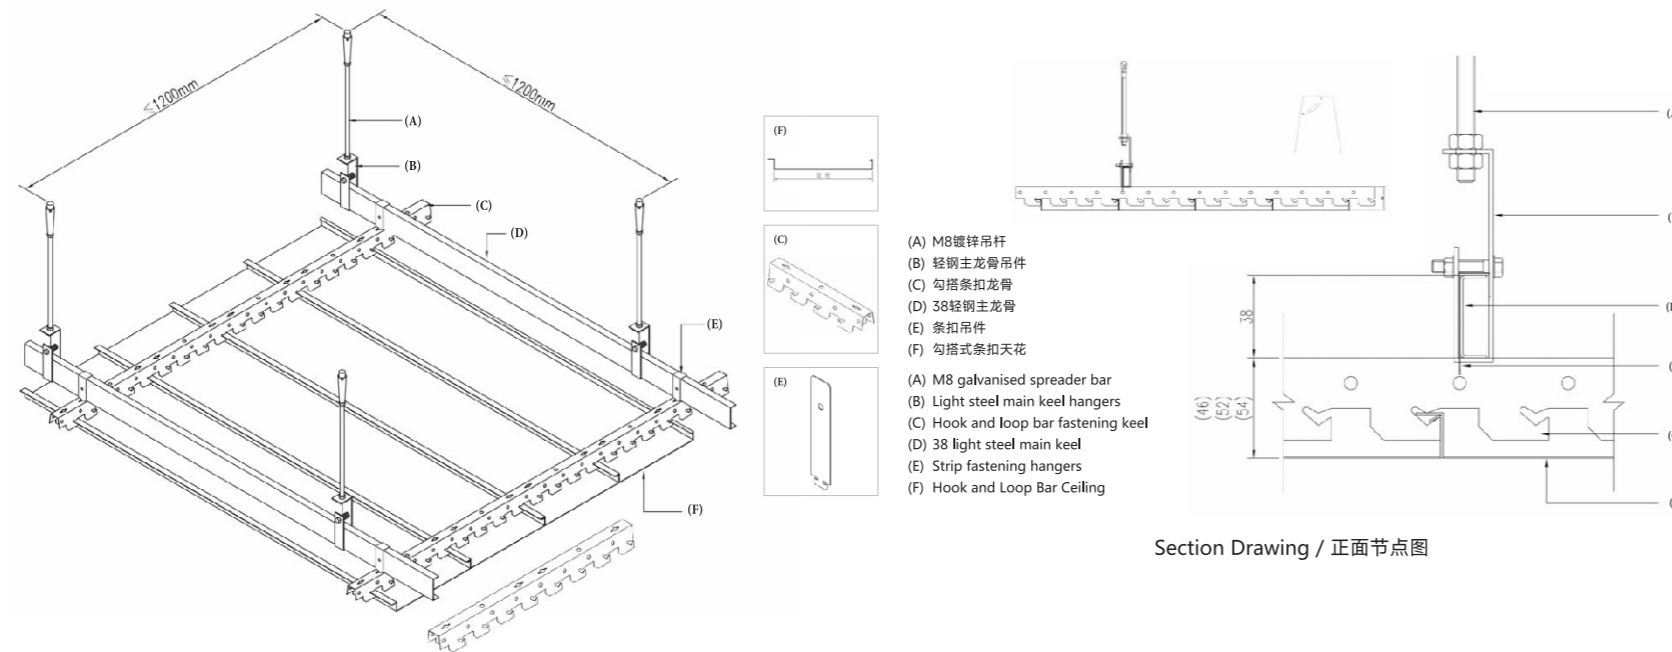


## Applications Ceiling Decoration

天花板装饰应用

Commercial Buildings, Airports, High-speed trains/Stations, Subways, Sports venues, Storefront Signs, 4S Stores/Sales Departments Show Rooms, Cafe Zone, Corridor, Schools, Parks, Meeting Rooms, Villas, Office Buildings, Hospitals, Administrative Passages, Showrooms, Bus Termination, Waiting-Room, Living-Room, Supermarket, Buildings, Exhibition Halls, Tunnels, Homes, Opera Houses, Hotels/clubs Banks Basements, Parking Lots, Farms, Overpasses/Sidewalks, Toll Stations, Gas Stations, Factories/Workshops, Shopping Malls/Restaurants, Libraries, Computer Rooms, etc


商业建筑、机场、高速列车/车站、地铁、体育场馆、店面招牌、4S商店/销售部门展示厅、咖啡厅区、走廊、学校、公园、会议室、别墅、办公楼、医院、行政通道、展示厅、公交停靠站、候车室、起居室、超市、楼宇、展览厅、隧道、住宅、歌剧院、酒店/俱乐部、银行、地下室、停车场、农场、天桥/人行道、收费站、加油站、工厂/车间、购物中心/餐厅、图书馆、计算机室,等等

### System Accessories / 系统配件

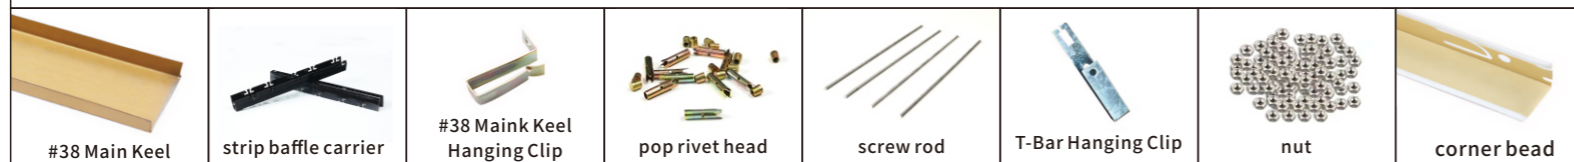

R-shaped Strip Ceiling / Clip-in Strip Series

R形条状天花板/条扣系列

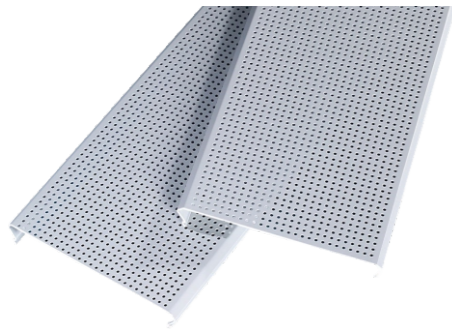


Parameter Table of R-shaped Linear Strip Ceiling

Aluminum baffle ceiling Bottom Width	50mm / 80mm / 100mm / 150mm / 200mm customize
Aluminum baffle ceiling Thickness	0.6mm / 0.7mm / 0.8mm / 1.0mm / 1.2mm customize
Aluminum baffle ceiling Length	2m or 6m in general; customized lengths are supported



INSTALLATION DIAGRAM

安装示意图

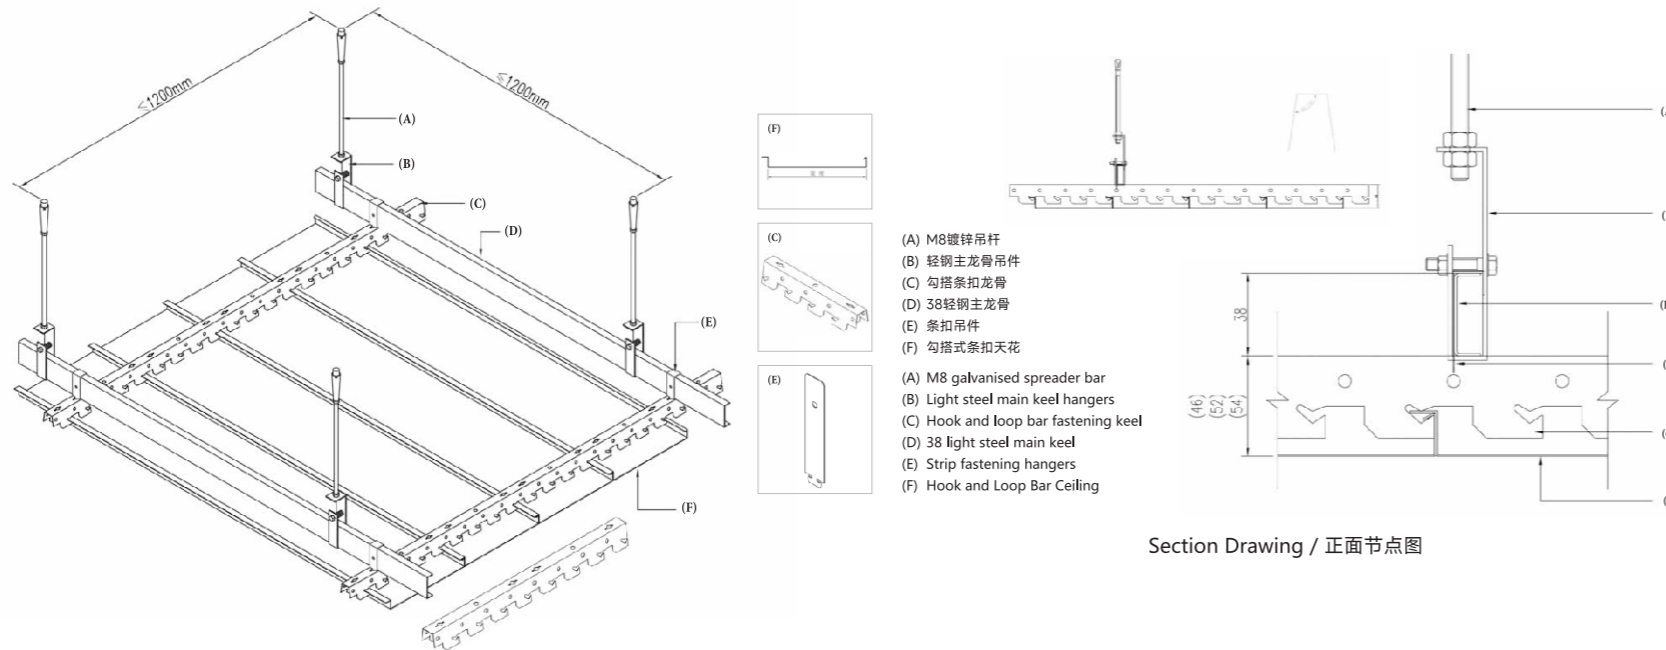


Applications Ceiling Decoration

天花板装饰应用

Commercial Buildings, Airports, High-speed trains/Stations, Subways, Sports venues, Storefront Signs, 4S Stores/Sales Departments Show Rooms, Cafe Zone, Corridor, Schools, Parks, Meeting Rooms, Villas, Office Buildings, Hospitals, Administrative Passages, Showrooms, Bus Termination, Waiting-Room, Living-Room, Supermarket, Buildings, Exhibition Halls, Tunnels, Homes, Opera Houses, Hotels/clubs, Banks, Basements, Parking Lots, Farms, Overpasses/Sidewalks, Toll Stations, Gas Stations, Factories/Workshops, Shopping Malls/Restaurants, Libraries, Computer Rooms, etc

商业建筑、机场、高速列车/车站、地铁、体育场馆、店面招牌、4S商店/销售部门展示厅、咖啡厅区、走廊、学校、公园、会议室、别墅、办公楼、医院、行政通道、展示厅、公交停靠站、候车室、起居室、超市、楼宇、展览厅、隧道、住宅、歌剧院、酒店/俱乐部、银行、地下室、停车场、农场、天桥/人行道、收费站、加油站、工厂/车间、购物中心/餐厅、图书馆、计算机室, 等等

System Accessories / 系统配件

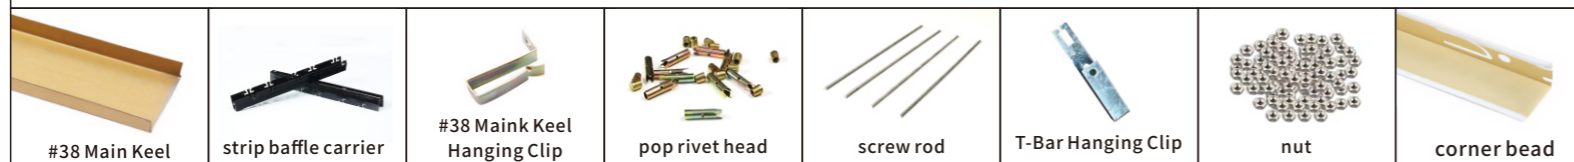



Thank you for your interest in DINGCHENGZUN and for taking the time to learn about our products and services. To browse our latest customized items and abundant engineering project cases, we welcome you to check our official website and follow our Facebook & Instagram accounts. We keep focusing on delivering premium-quality products and thoughtful all-round services for clients worldwide.

<https://www.dczbuilding.com/>